


**DRAWING
NOT TO SCALE**

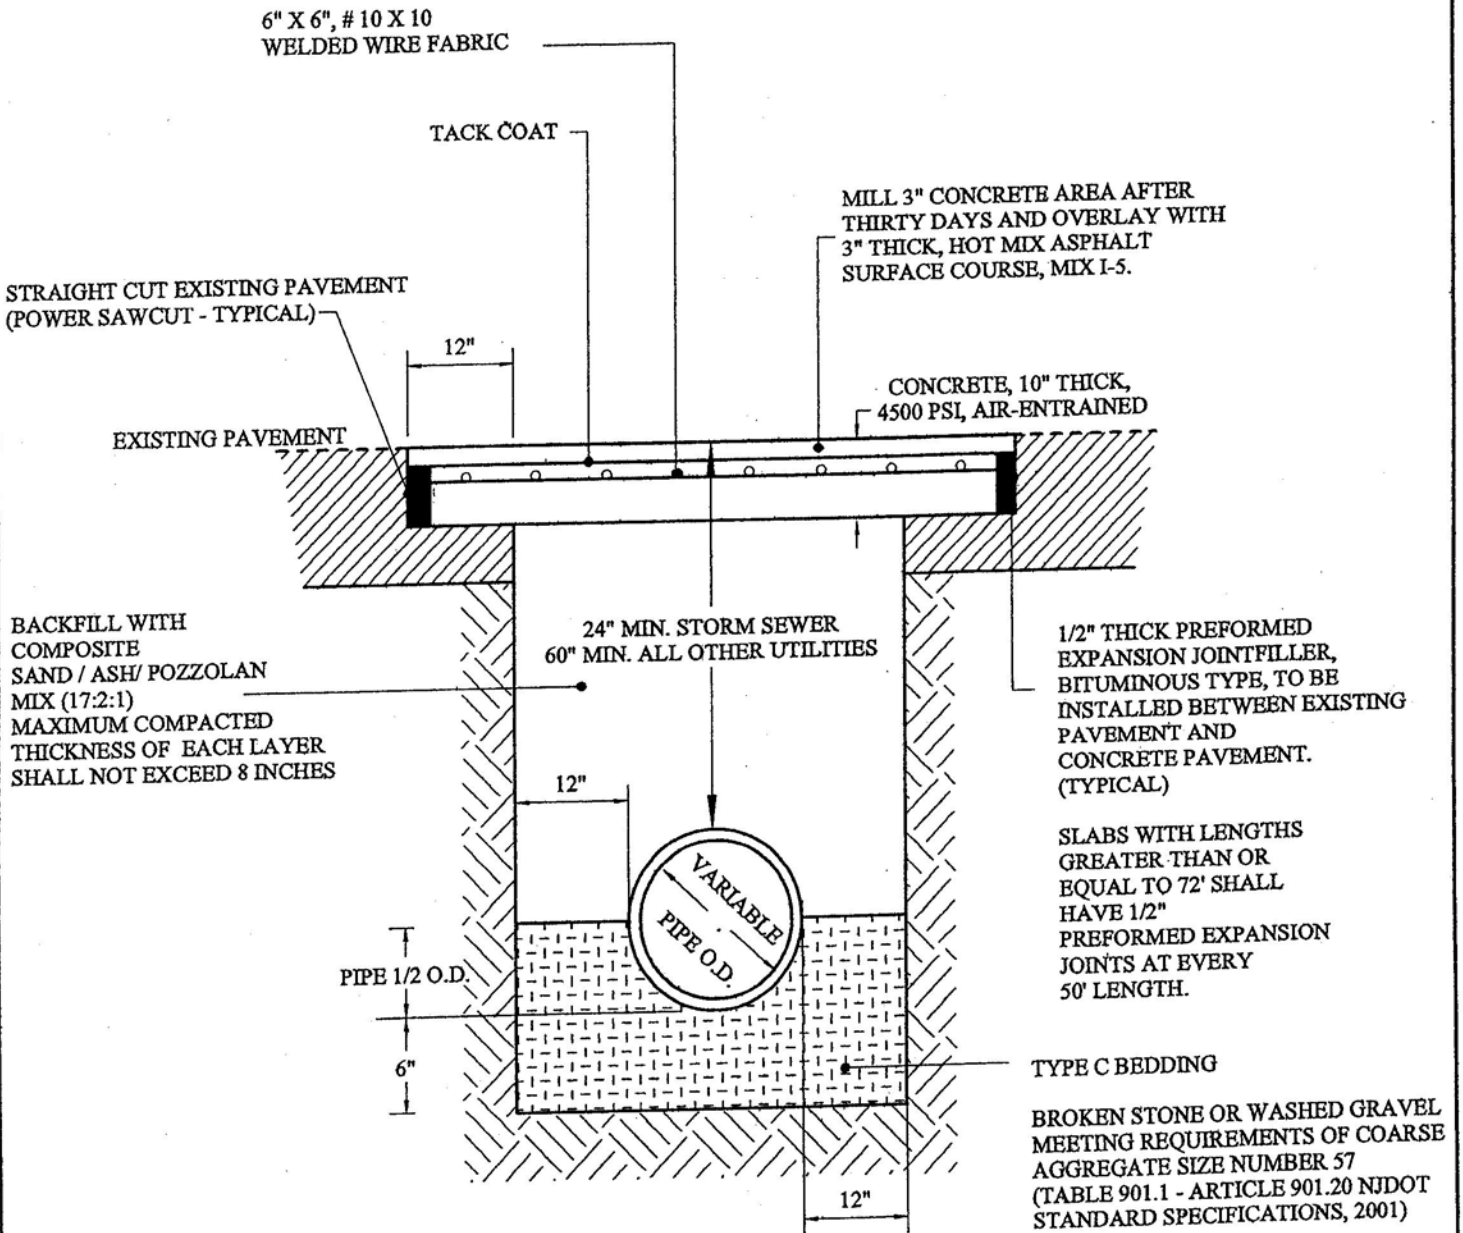

NOTE:

BACKFILLING WITH EXCAVATED MATERIAL SHALL NOT
BE PERMITTED IN TRENCHES FOR STORM SEWER AND
ALL OTHER UTILITIES.

**TRENCH AND BEDDING DETAIL
(PAVED AREA)**

MIDDLESEX COUNTY
Office of the County Engineer
P.O. Box 1248
New Brunswick
NJ 08903

John J. Reiser Jr.
County Engineer
N.J. P.E. & L.S.
License No. 12090

MIDDLESEX COUNTY
Department of Planning
40 Livingston Avenue
New Brunswick
N.J. 08901

Digital Copy Prepared By:
The Middlesex County
Department of Planning
Division of Land Development Review

REVISIONS

No.	Date	By
Drawn	10-98	TJP
1	1/8/03	J.J.L.